


**Building Areas:**  
 Master Bedroom 15x17  
 Laundry Room 5x7  
 Patches 50x3  
 4,543 S.F.

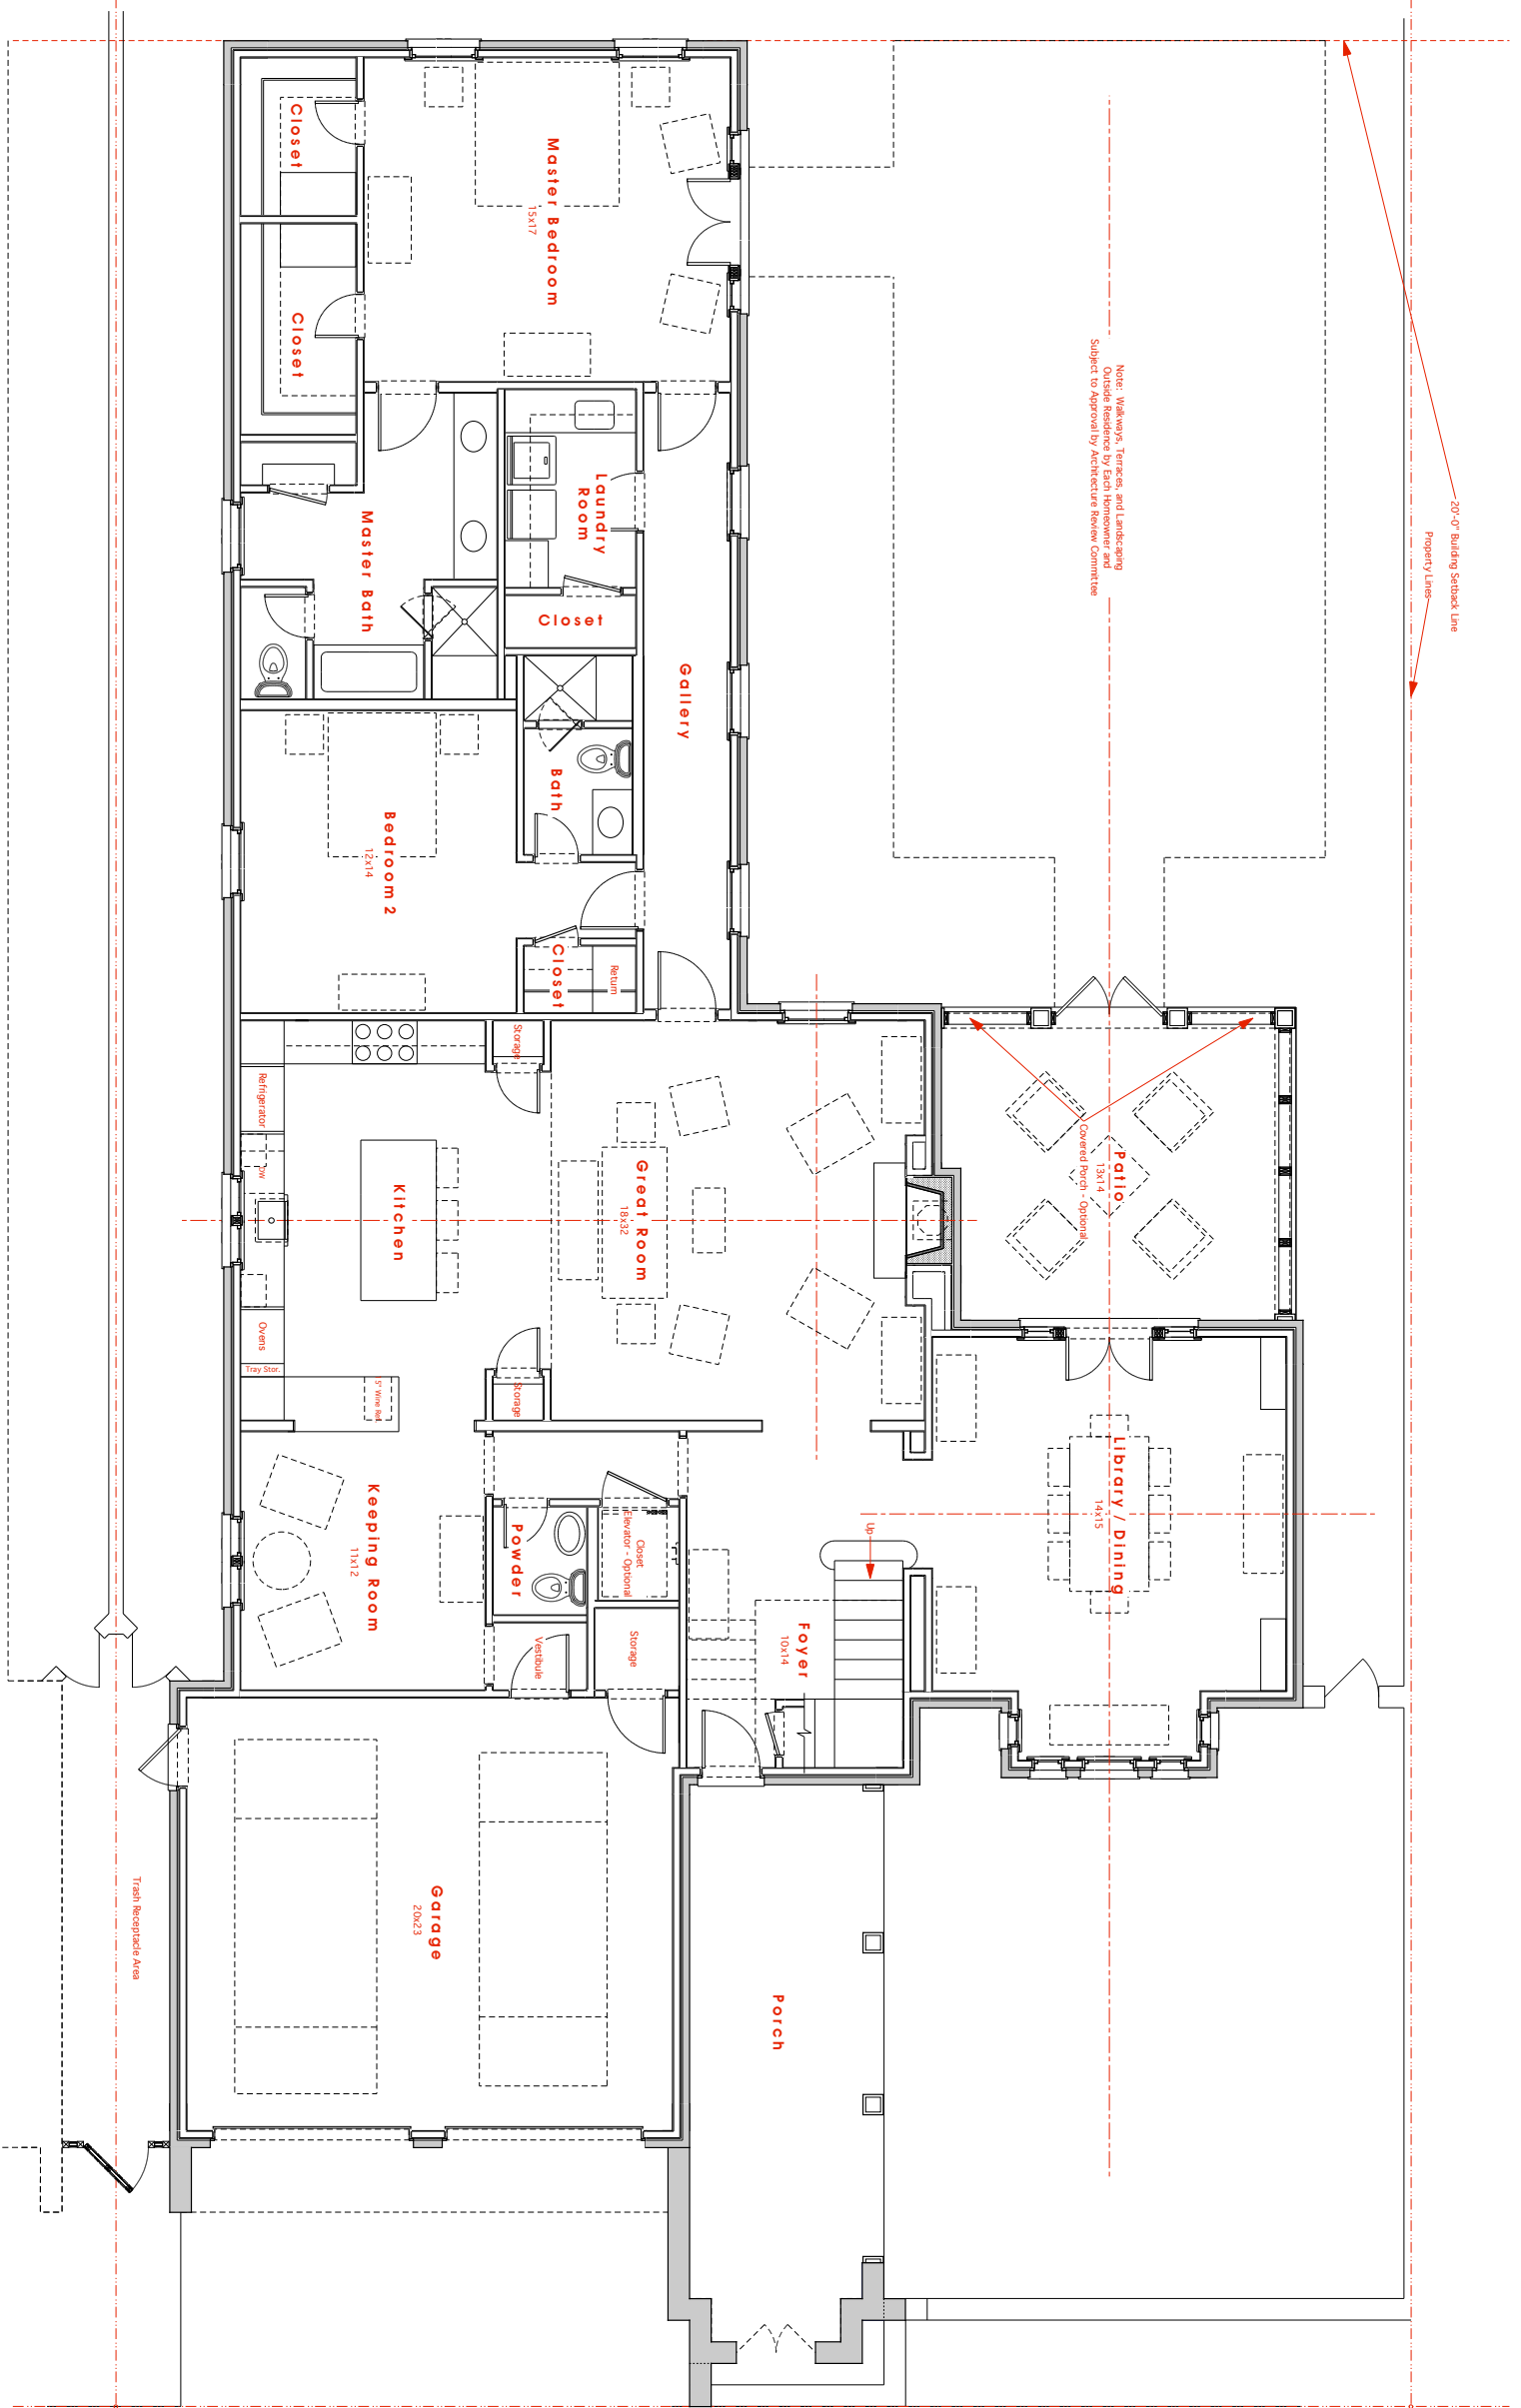

**Main Level Plan HOUSE 2-A**

**A Residential Development for Pump House Partners, LLC  
 Pump House Lane - House 2-A**  
 Vestavia Hills, Alabama

ARCHITECTUREWORKS, LLP 130 NINETEENTH STREET SOUTH BIRMINGHAM, ALABAMA 35233 205-320-0880 205-320-0881 FAX

REVISION NO.	DATE	REVISION	INITIALS

DATE: May 9, 2008  
 JOB: 2253.004  
 DRAWN: ASH  
 CHECKED: CMC

**1**  
 2-A.200